

This drawing is the property of Bluesky Architects and copyright is reserved by them. This drawing is not to be copied or disclosed by or to any unauthorised persons without the prior written consent of Bluesky Architects.

Do not scale from this drawing.

All dimensions are to be checked on site prior to construction, manufacture of any components and ordering of materials and equipment.


Any discrepancies are to be reported to the architect for clarification.

All materials and workmanship to be in accordance with the current British Standards and codes of practice.

**RESIDUAL RISK REGISTER**

Refer to bluesky architects hazard identification sheets in addition to the hazards/risks normally associated with the type of works indicated on this drawing. Note the following:

- 1. 72
- 2. 72

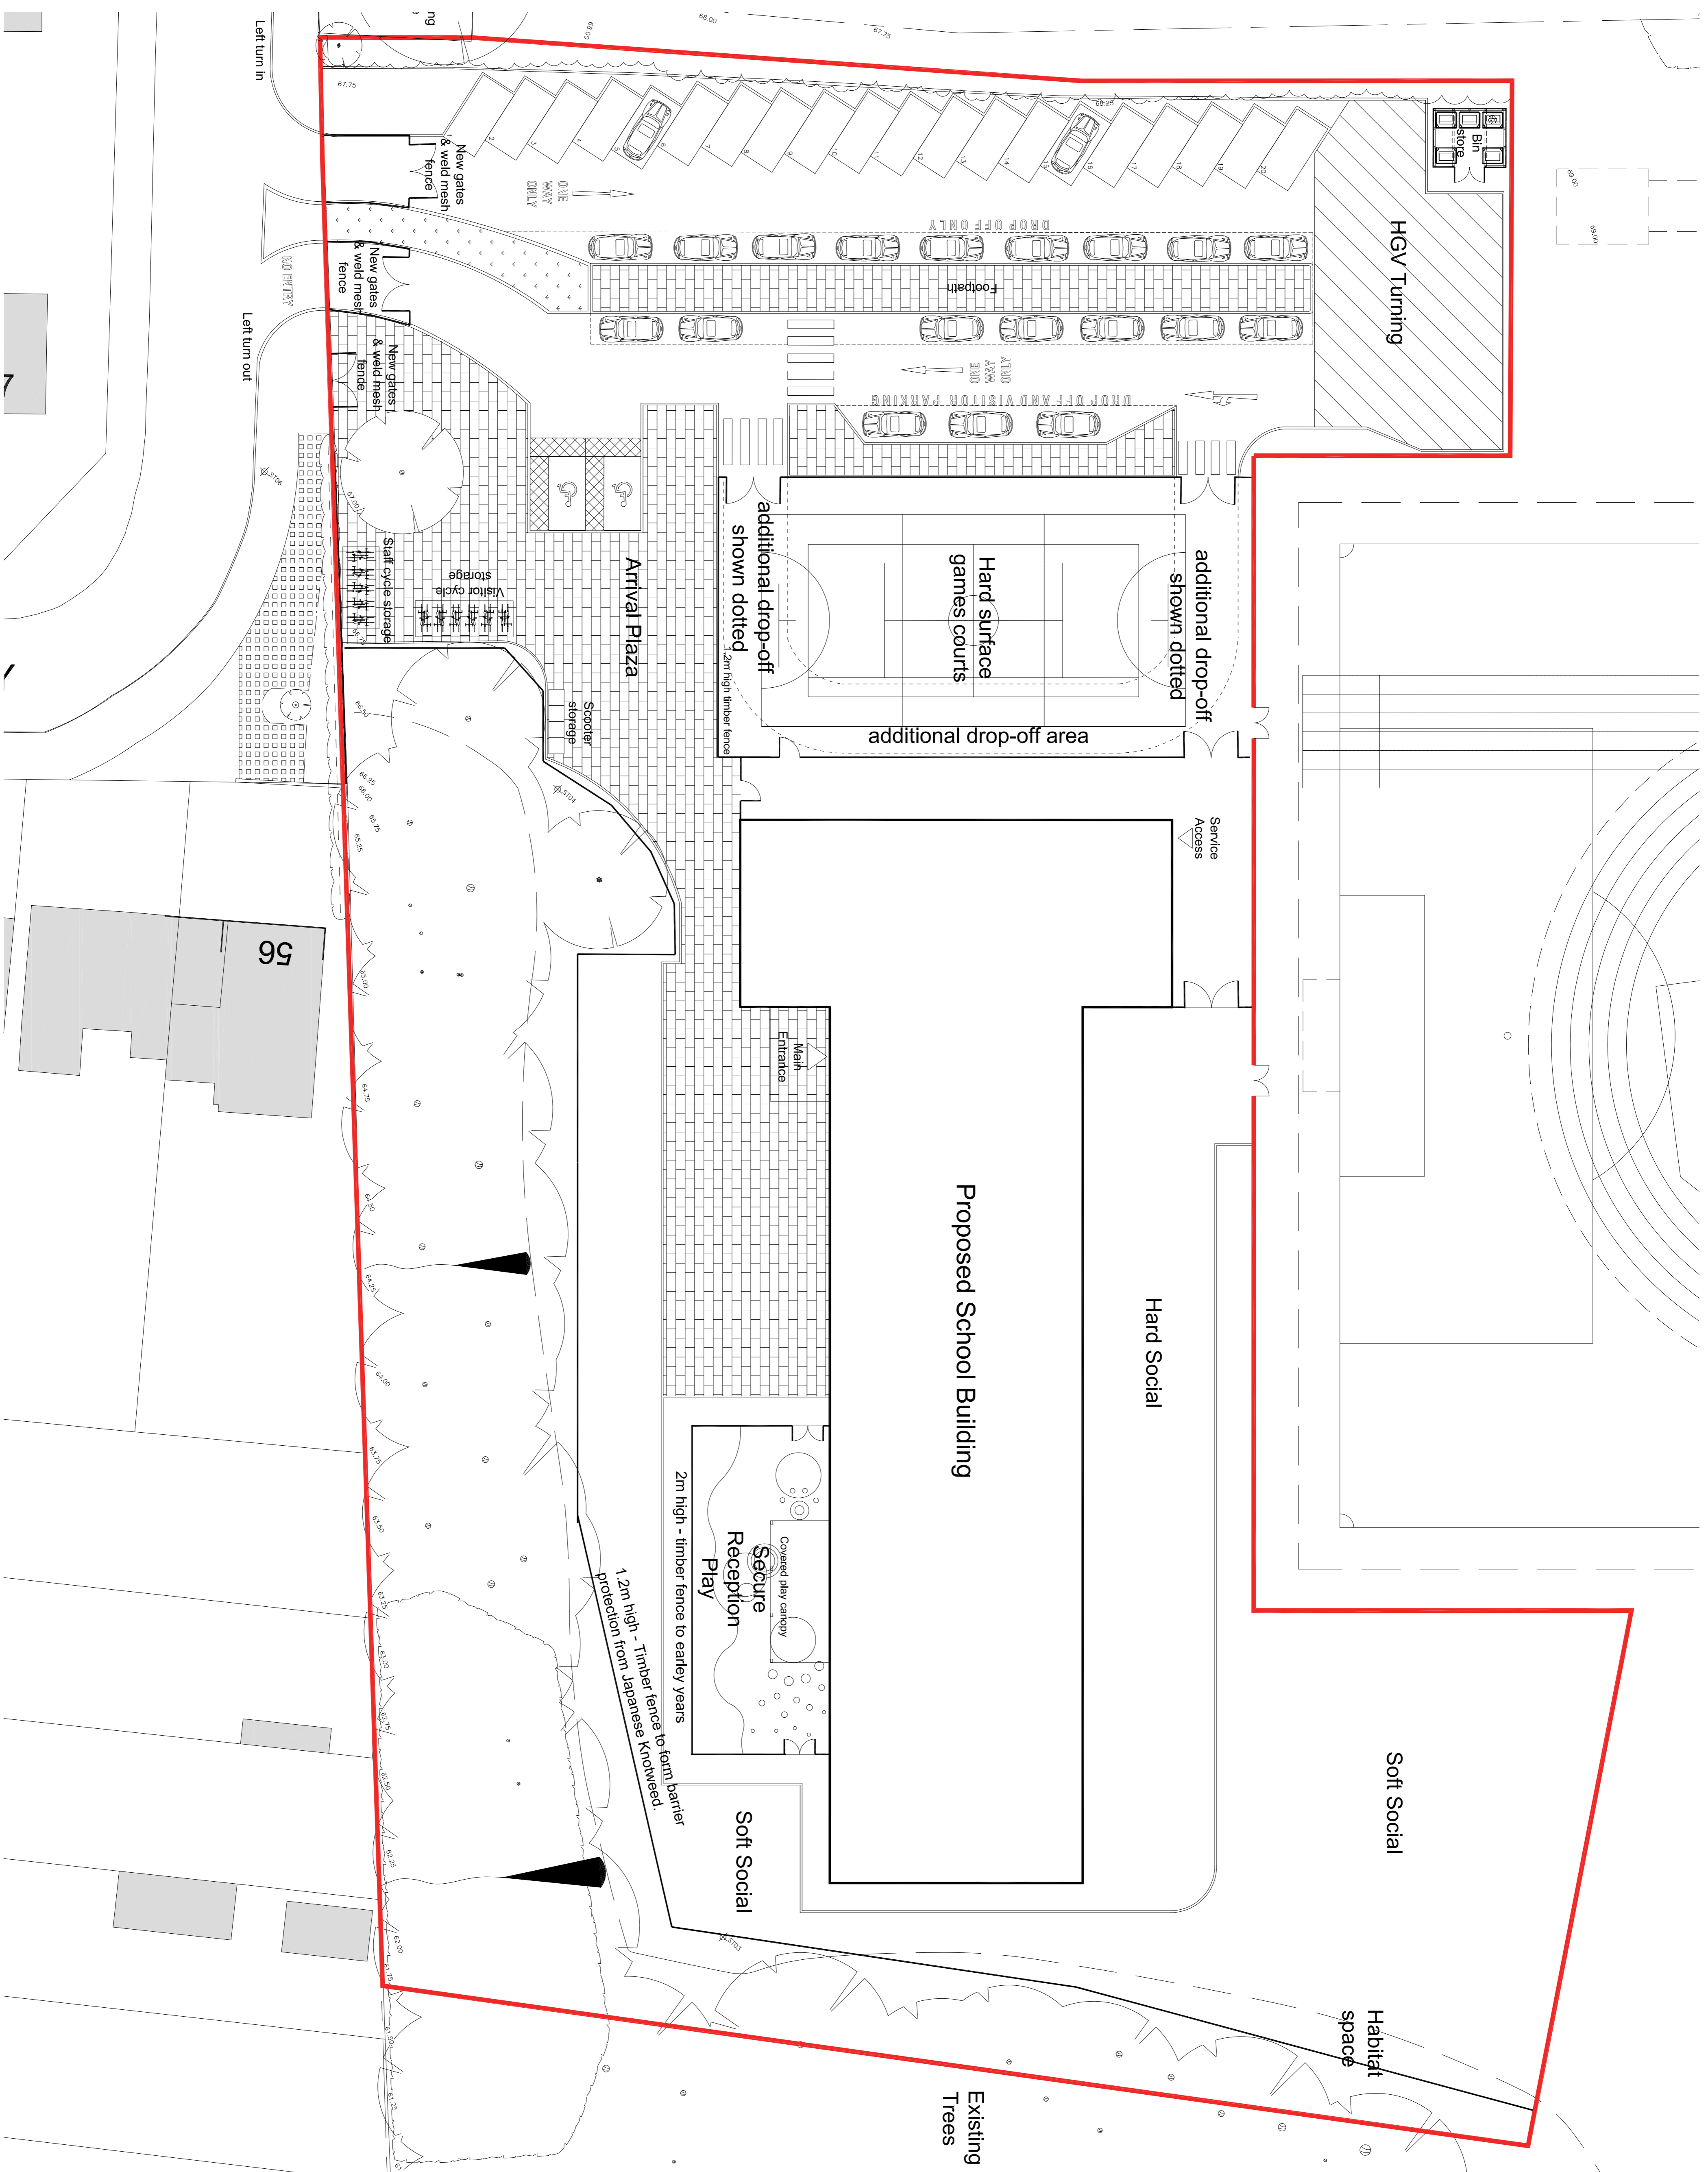

rev date drawn by comments

client 1005204 - Aspinvale Primary School

drawing Site Layout - Option 4

drawing number

revision

date August 2016

scale 1:200 @ A1

drawn by

cad reference